



proposed business units ● Scalasaig ● Isle of Colonsay

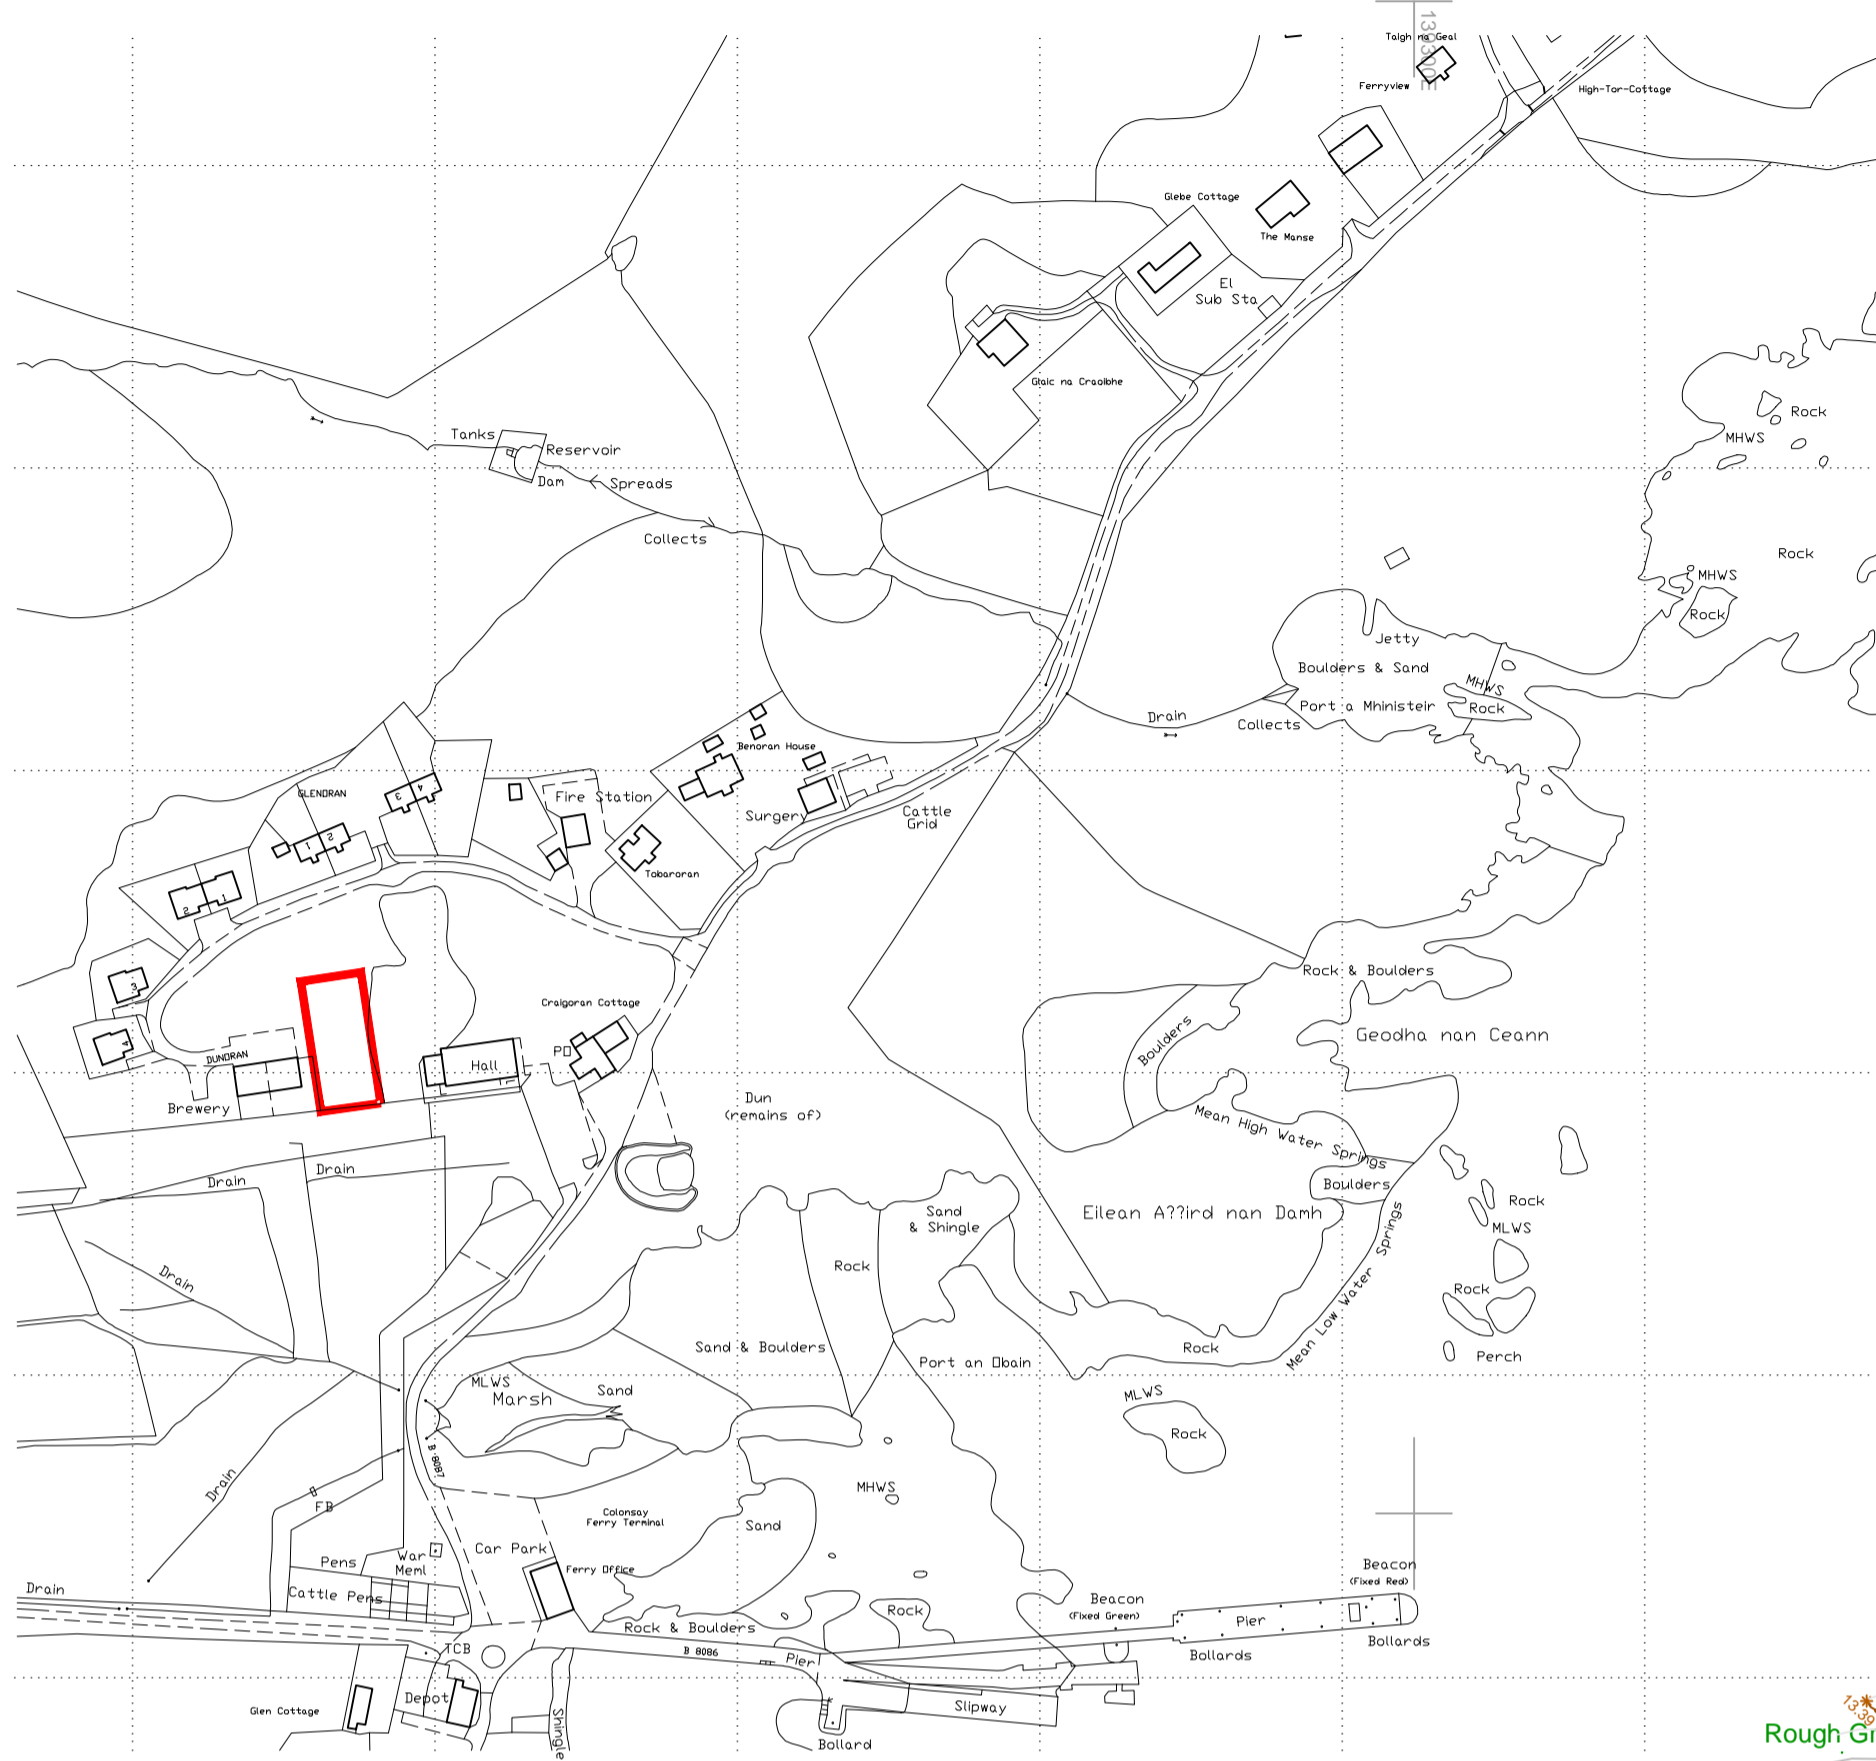

location plan scale 1:2500

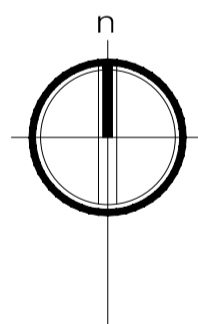

Project
PROPOSED HOUSING DEVELOPMENT AT SITE TO WEST OF HALL, SCALASAIG, ISLE OF COLONSAY, ARGYLL

Drawing
SITE PLAN

SCHEME DESIGN

Drawn by EM Date: NOVEMBER 2020

Drawing Scale: A1 @ 1:250

CAD Filename:

Beaton + McMurchy architects

tigh na glaic, taynuilt, argyll, pa35 1jw
 tel - 01866 892350 fax - 01866 892390 www.bmarchitects.co.uk

Drawing No. Revision

2035 PB02

