

Section AA @ 1:50

Section BB @

DO NOT SCALE FROM THIS DRAWING


It is the Contractor's responsibility to report any inconsistencies on this drawing, or between drawings, to the Architect and to request clarification and instruction before proceeding.

All dimensions to be confirmed on site prior to fabrication of elements and construction.


Following electronic transfer of drawing information, it is the responsibility of the recipient to ensure scale accuracy.

This drawing is copyright. It is sent to you in confidence. It must not be copied, reproduced, used or disclosed to or by third parties without our permission. It remains our property and must be returned on request.

All rights described in Chapter IV of The Copyright, Design and Patents Act 1988 have been generally asserted.

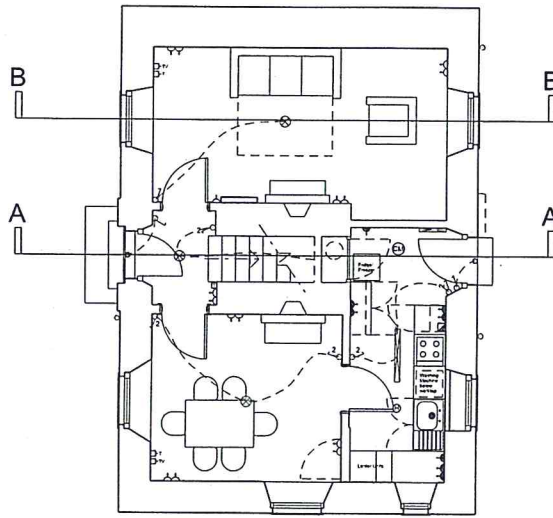

Revision:	Description:	Date:	Drawn:	Checked:
A	Amendment to Warrant Updates; Ensuites removed from proposal Existing Bathroom Layout Reconfigured Existing Coombed Ceiling retained	30:03:15	KW	DM

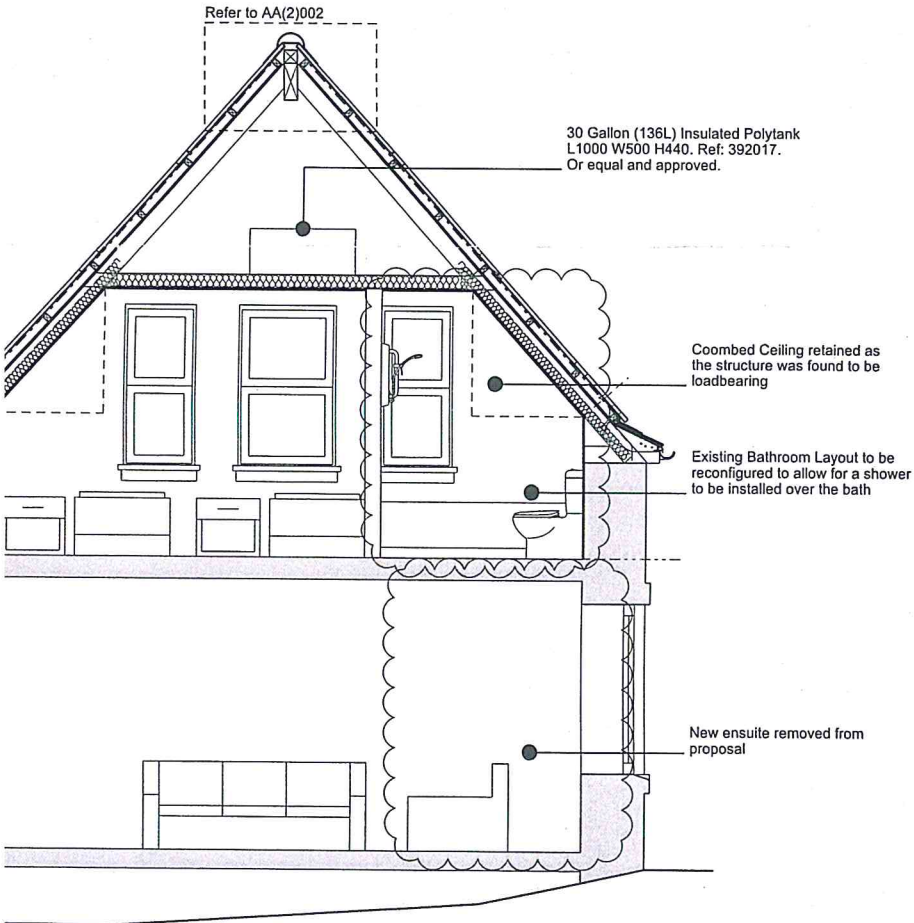

Note  
Stair rise and going to be checked on site.

**mclean ARCHITECTS**

29 EAGLE STREET  
CRAIGHALL BUSINESS PARK,  
GLASGOW, G4 9XA

0141 353 2040  
0141 352 9702

arch@mcleanarchitects.co.uk

www.mcleanarchitects.co.uk

Project:  
**Manse Upgrade  
Colonsay  
Baptist Union of Scotland**

Title:  
**Sections as Proposed**

Job No.	Drawing No.	Rev.
<b>1971</b>	<b>AL(2)S01A</b>	

Scale: 1:50 Sheet Size: A2 Date: 13/08/14 Drawn: KW Checked: DM

Work Stage: **E** Purpose: **BUILDING WARRANT**

**ARGYLL AND BUTE COUNCIL  
APPROVED**

As Relative to Warrant No: 14/00926/00M4/A

*Angus J. Gilmore*  
Head of Planning and Regulatory Services  
Date: 23/4/15