

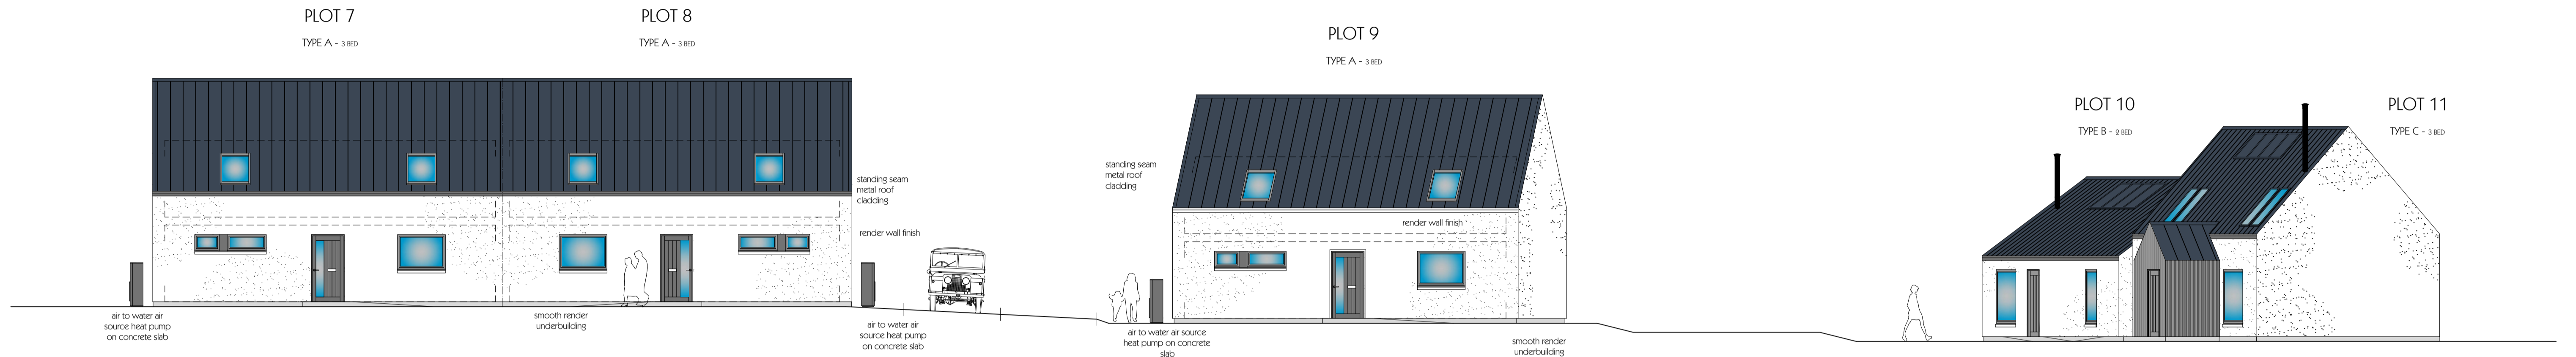


proposed housing ● Scalasaig ● Isle of Colonsay

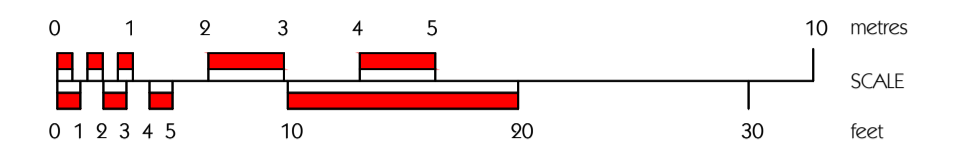

front (north / northeast) road elevation

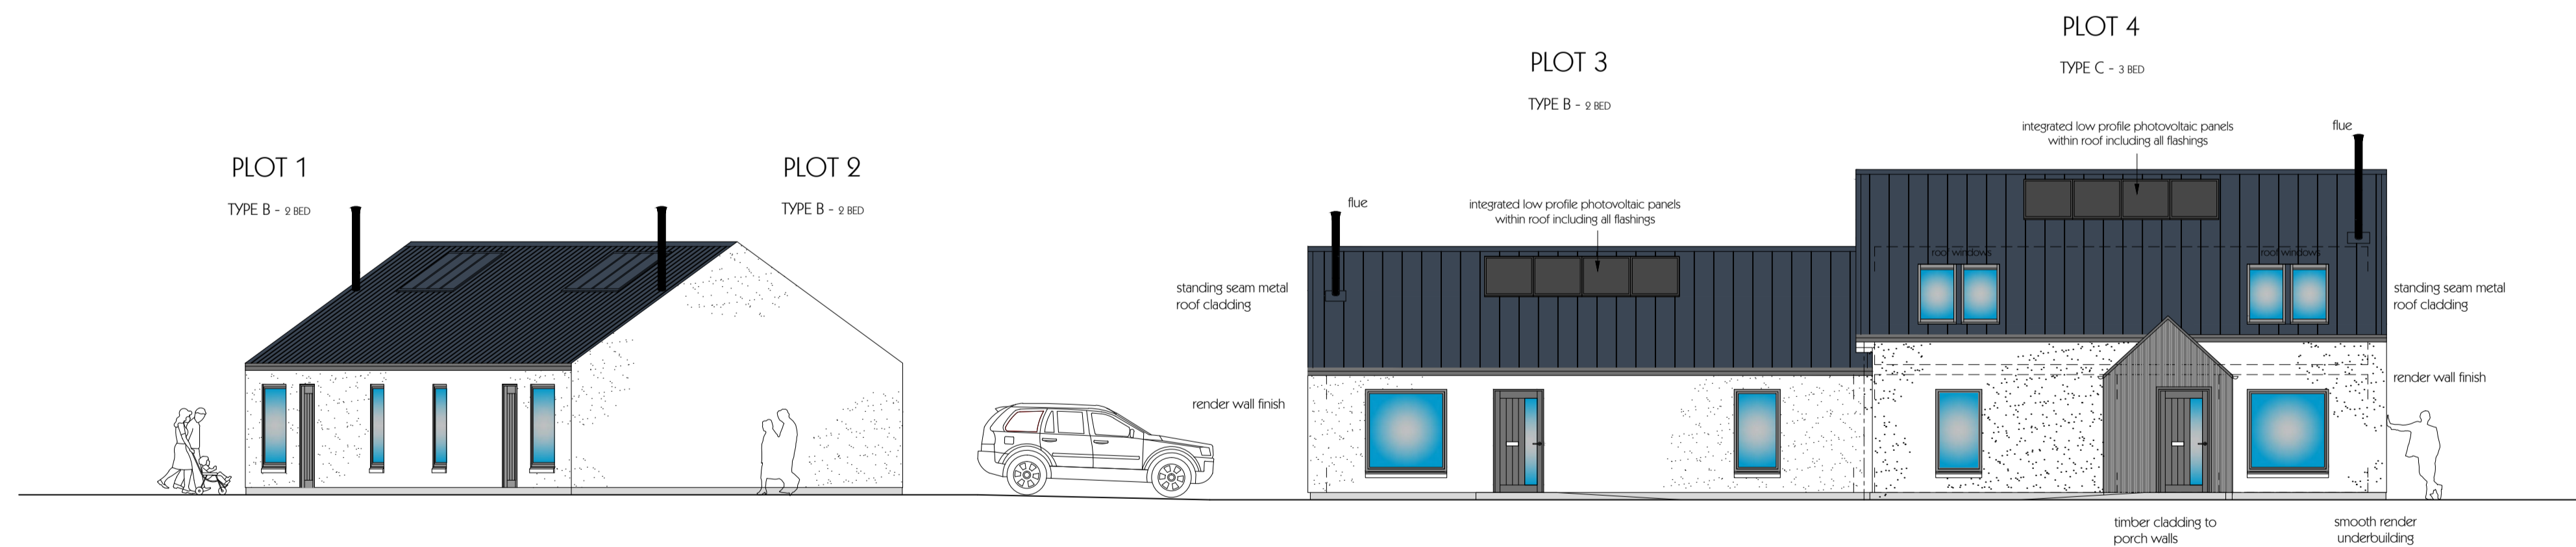

front (south) road elevation

Project

PROPOSED HOUSING DEVELOPMENT AT SITE AT SCALASAIG, ISLE OF COLONSAY, ARGYLL

Drawing
ROAD ELEVATIONS

SCHEME DESIGN

Drawn by EM Date: NOVEMBER 2020

Drawing Scale: A1 @ 1:100

CAD Filename:

Beaton + McMurphy architects

tigh na glaic, taynuilt, argyll. pa35 1jw
tel - 01866 892350 fax - 01866 892320
e-mail mail@bmaarchitects.co.uk
web www.bmaarchitects.co.uk

Drawing No. Revision

2035 PB08